

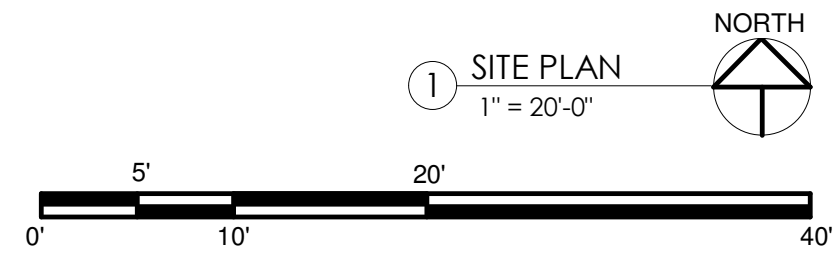


N. MAIN ST. / HWY 395

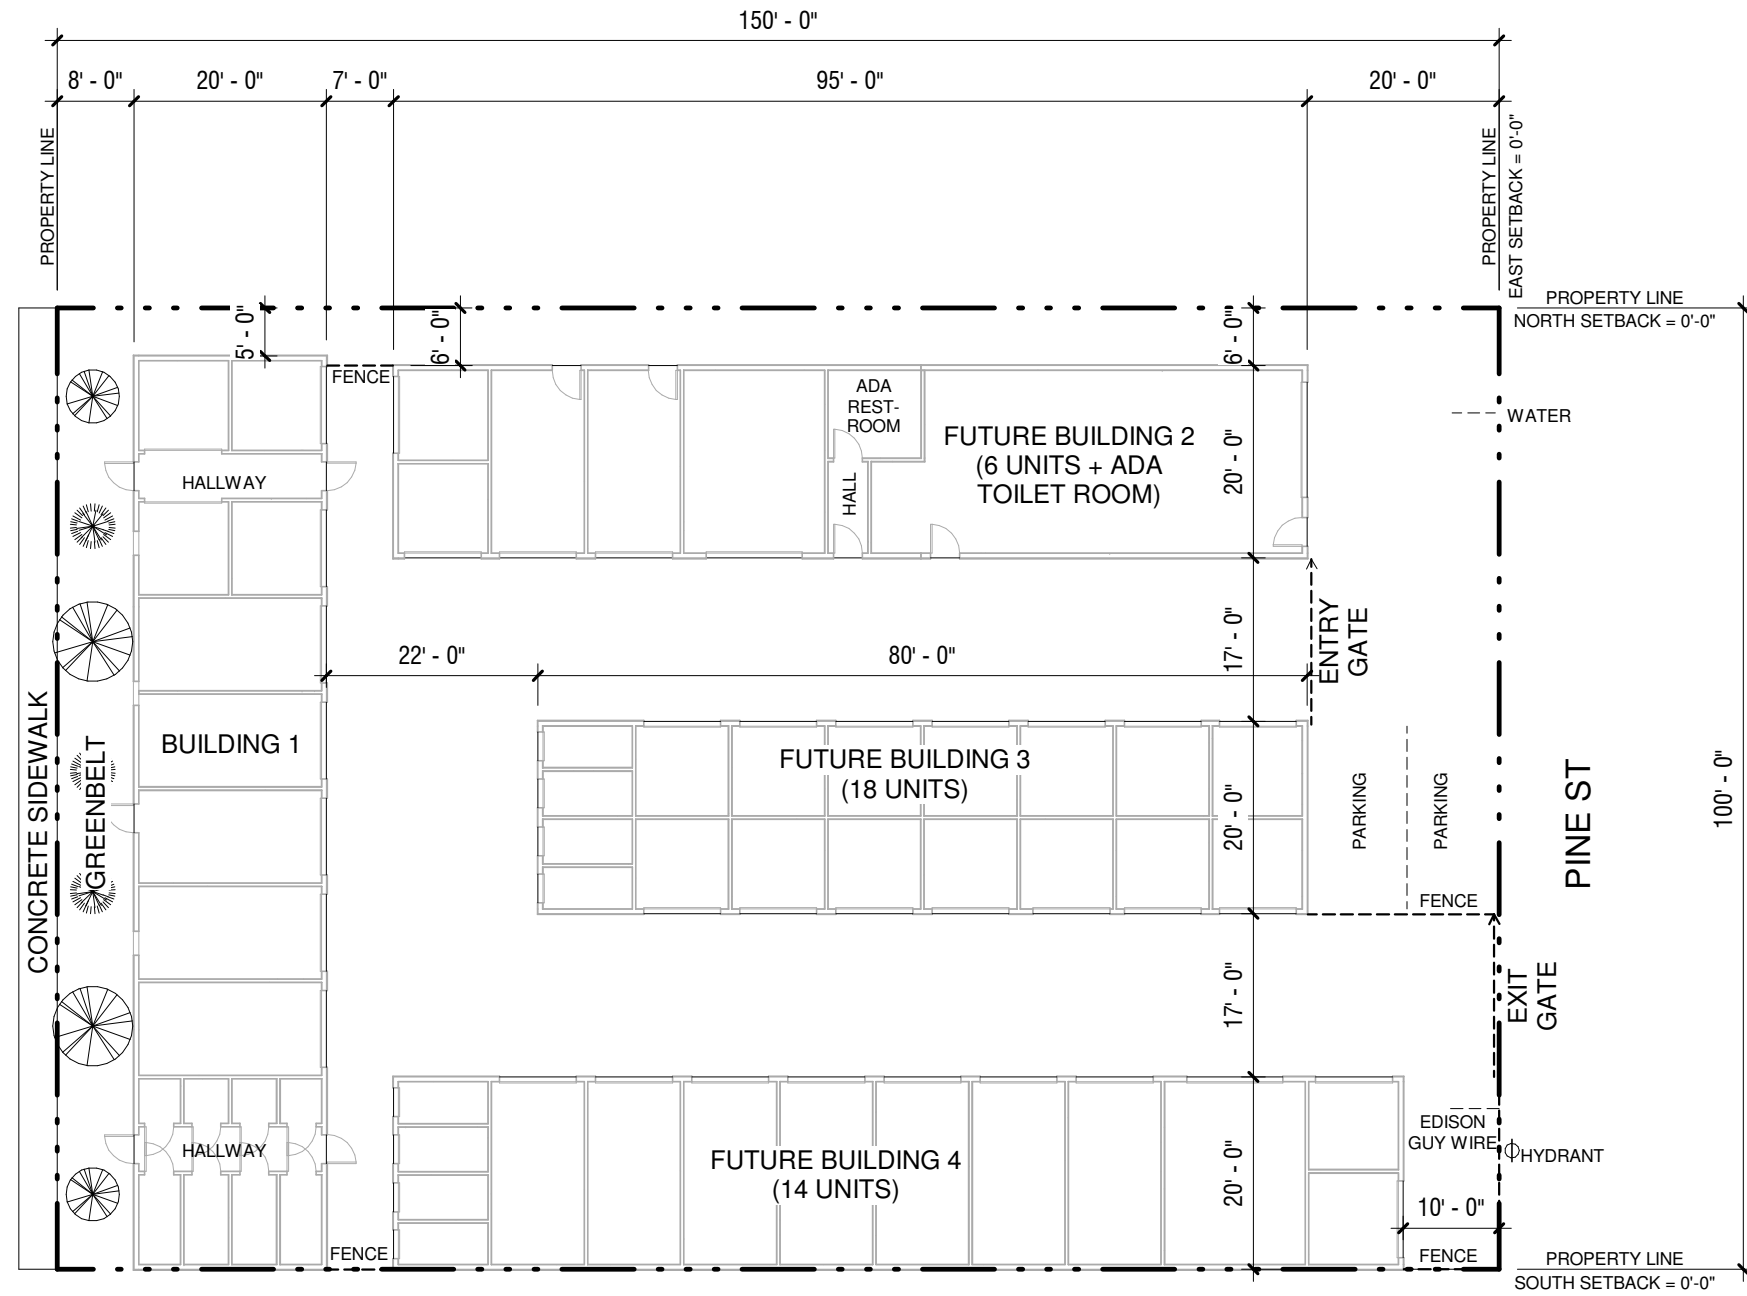

1 SITE PLAN  
1" = 20'-0"

Drafting by Julie Spencer  
387 Clarke Street  
Bishop, CA 93514  
360-280-2329  
jaspencer22@gmail.com

 


Proposed Layout for  
Big Pine Storage  
N Main St  
Big Pine, CA



SITE PLAN

Project No: 1801  
Designed by:  
Drawn by: JAS  
Printed: 11/1/2018 12:40:38 PM


A1.00

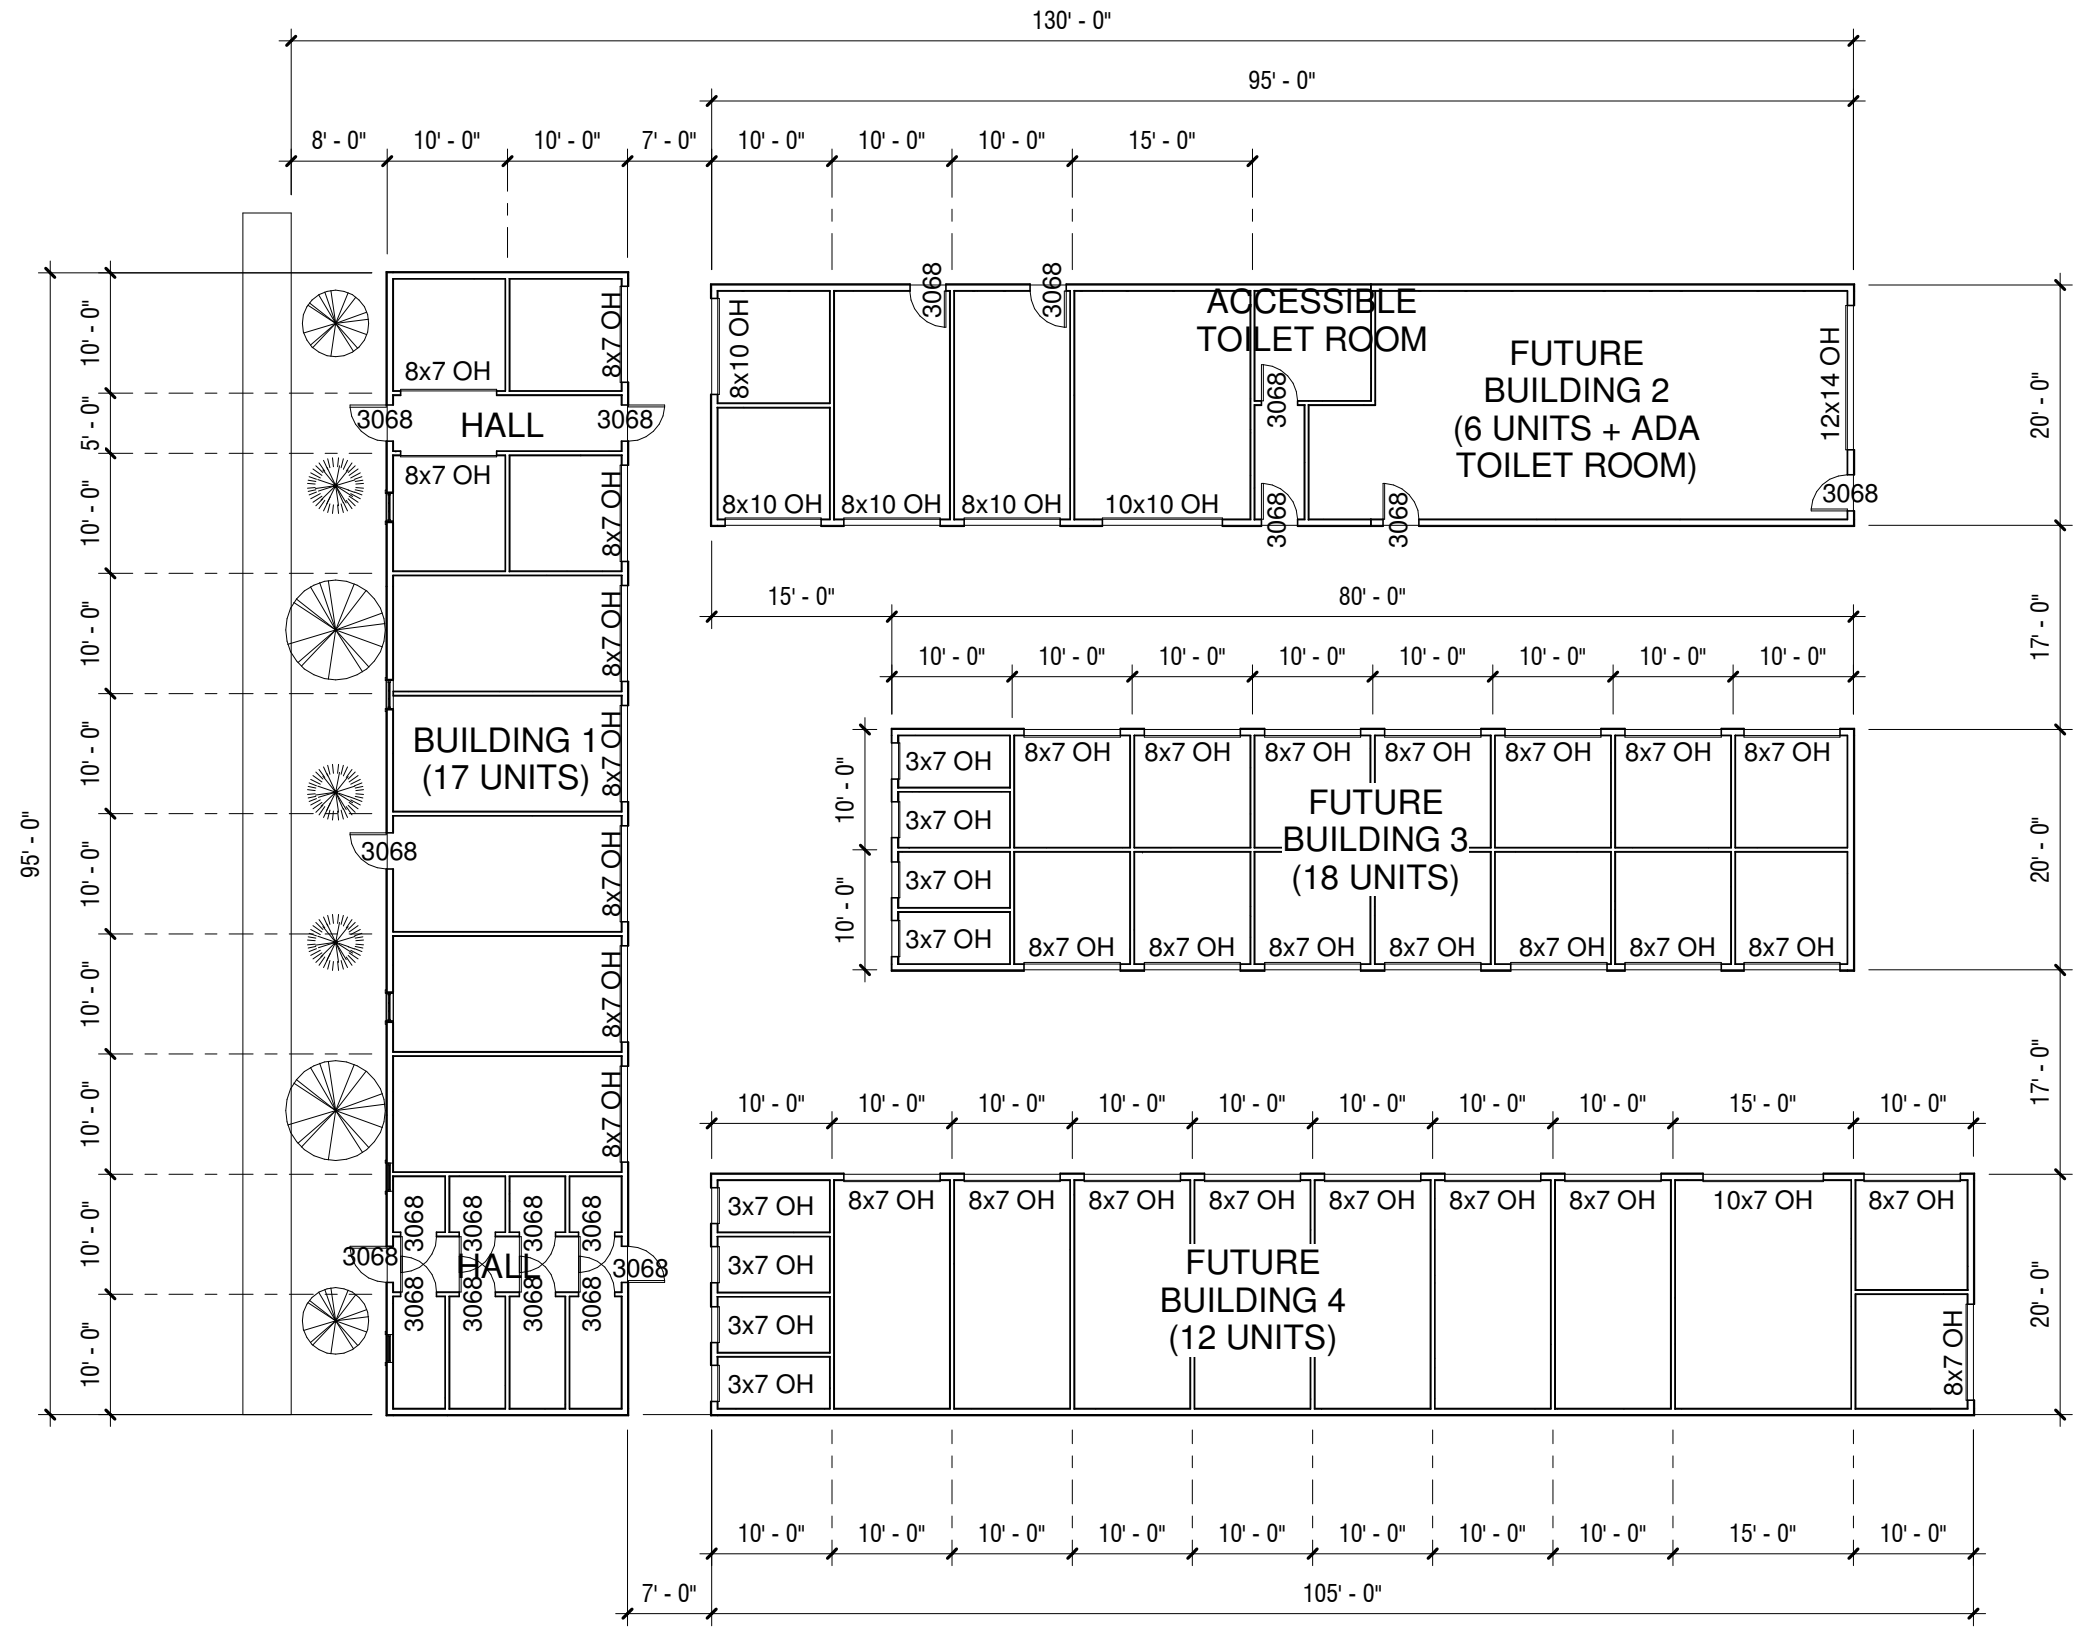

1 FLOOR PLAN  
1/16" = 1'-0"

  

Drafting by Julie Spencer  
387 Clarke Street  
Bishop, CA 93514  
360-280-2329  
jaspencer22@gmail.com

 

Proposed Layout for  
Big Pine Storage  
N Main St  
Big Pine, CA

CONSTRUCTION FLOOR PLAN

Project No: 1801  
Designed by: JAS  
Drawn by: JAS  
Printed: 11/1/2018 12:40:38 PM