


- SHEET KEYNOTES**
- ① TRASH ENCLOSURE
 - ② RESTAURANT
 - ③ VISITOR INFORMATION
 - ④ CENTER/STAFF OFFICES
 - ⑤ RESTROOMS AND STORAGE
 - ⑥ STAFF RESIDENCE
 - ⑦ DETACHED GARAGE
 - ⑧ EXISTING WELL
 - ⑨ GREENHOUSE
 - ⑩ CHAPEL
 - ⑪ ENCLOSED COLUMBARIUM
 - ⑫ STORAGE ROOM
 - ⑬ GARDEN COLUMBARIA
 - ⑭ DOG PARK
 - ⑮ CHILDREN'S PLAYGROUND
 - ⑯ RESTROOMS

1 SITE PLAN
SCALE: NTS




DESIGN DEVELOPMENT

ST. THERESE MISSION
881 E. Old Spanish Trail Highway
Inyo County, CA 92389

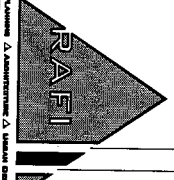


Project Name	ST. THERESE MISSION
Site	881 E. Old Spanish Trail Highway, Inyo County, CA
Scale	AS101
Drawn by	AS/7/10
Checked by	NV
Date	5/7/10
Sheet No.	575

Drawings or Instruments of Service are the Property of the Architect and any Use or Reproduction in Whole or in Part Without Written Consent is Strictly Prohibited. Drawings and Specifications Remain the Property of the Design Professional. Copies of the Drawings and Specifications Retained by the Client May be Utilized only for its Use and for Occupying the Project for which they were Prepared and Not for the Construction of any Other Project - NAC 623.760. Do Not Scale Drawings.

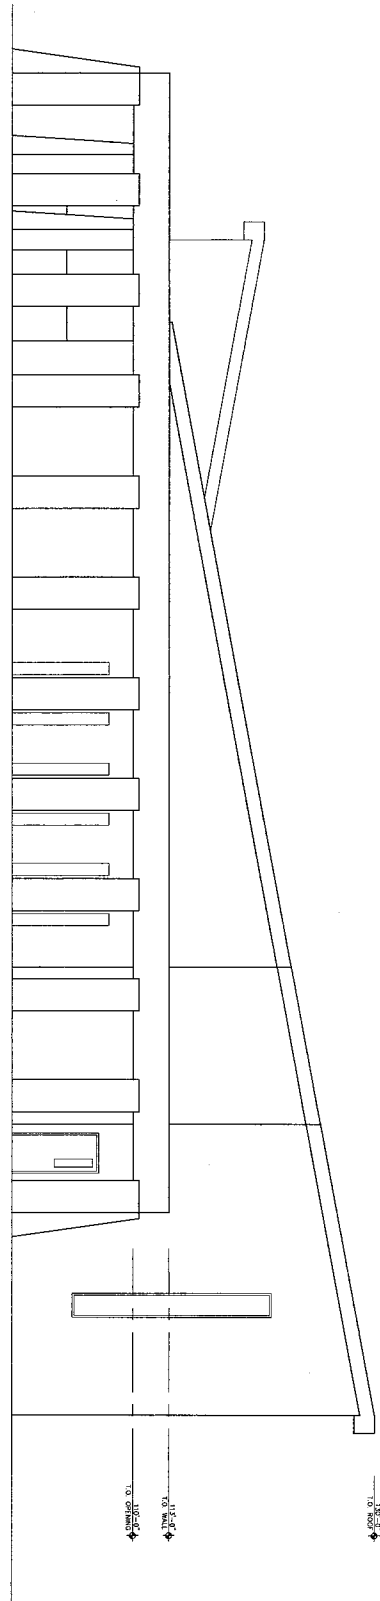

2 CHAPEL - EAST ELEVATION
SCALE: 1/8" = 1'-0"

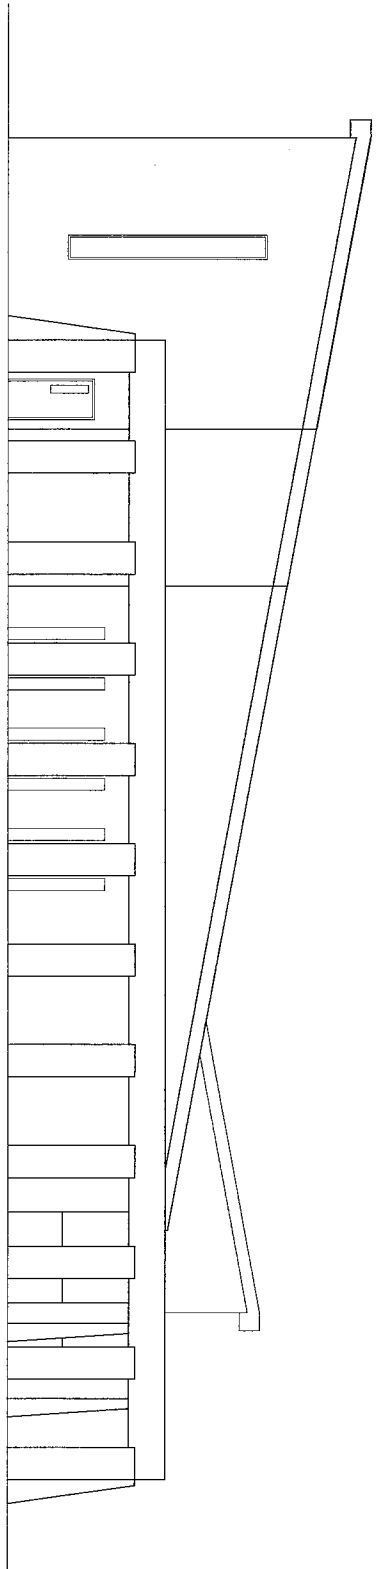

1 CHAPEL - WEST ELEVATION
SCALE: 1/8" = 1'-0"

Legend

- Structure Grid
- Change Floor
- Change Window
- Elevation View
- Elevation Height

DESIGN DEVELOPMENT


NO.	DATE	DESCRIPTION
1	11/15/2011	Initial Elevation
2	11/15/2011	Final Elevation
3	11/15/2011	Final Elevation
4	11/15/2011	Final Elevation
5	11/15/2011	Final Elevation
6	11/15/2011	Final Elevation
7	11/15/2011	Final Elevation
8	11/15/2011	Final Elevation
9	11/15/2011	Final Elevation
10	11/15/2011	Final Elevation




ST. THERESE MISSION
881 E. Old Spanish Trail Highway
Inyo County, CA 92389

A2.01

1 CHAPEL - SOUTH ELEVATION
SCALE: 1/4" = 1'-0"

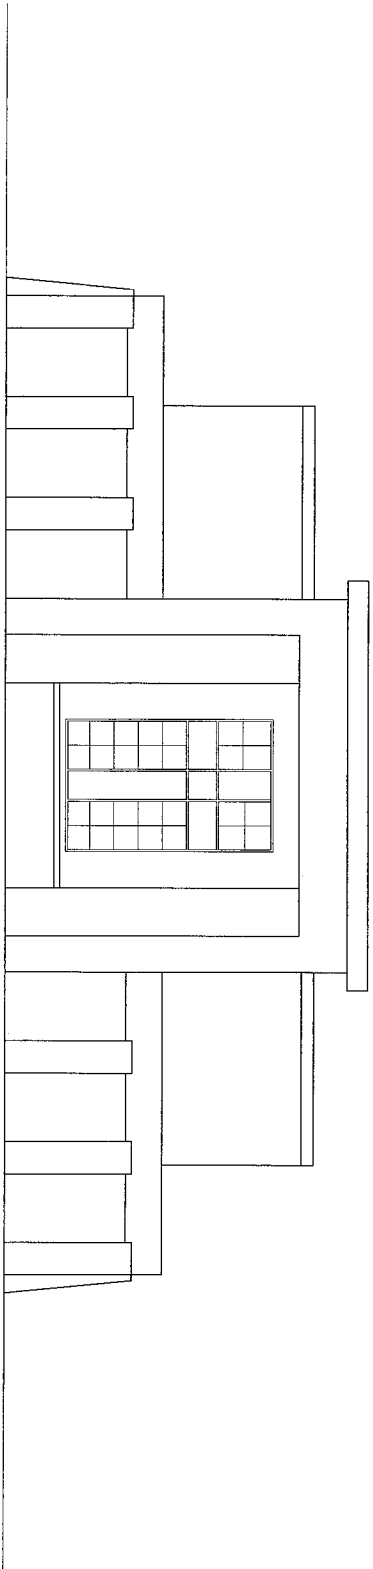

2 CHAPEL - NORTH ELEVATION
SCALE: 1/4" = 1'-0"

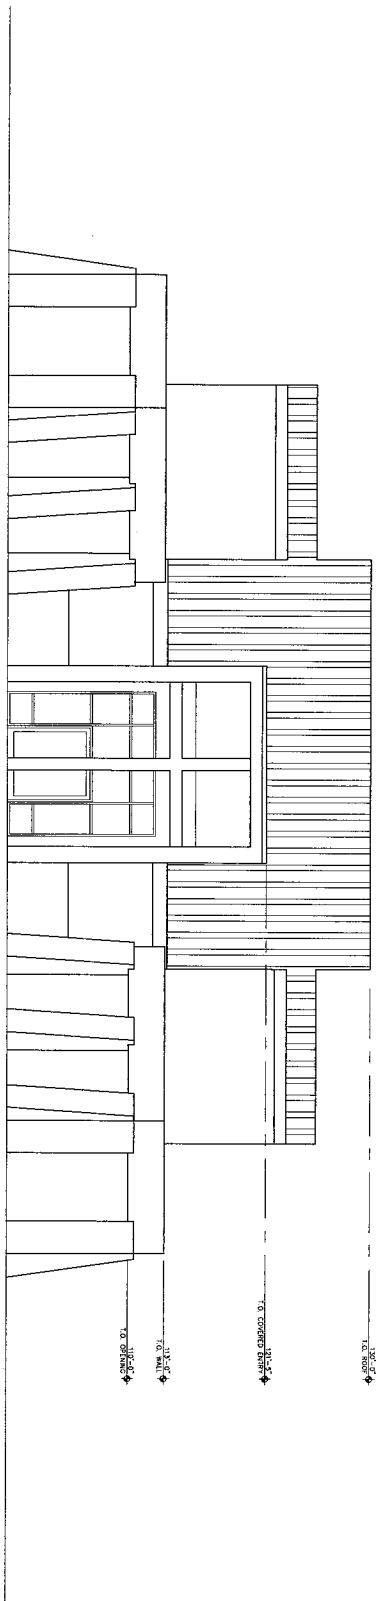


Legend

- Standard Grid
- External Face
- External Height
- External Face
- External Face


DESIGN DEVELOPMENT

Project No.	172
Client	St. Therese Mission
Scale	1/4" = 1'-0"
Date	04/20/20
Sheet No.	A2.02
Sheet Title	Chapel Elevation

 


ST. THERESE MISSION
881 E. Old Spanish Trail Highway
Inyo County, CA 92389


Drawings are instruments of service and the property of the Architect and any use or reproduction in whole or in part without written consent is strictly prohibited. Drawings and Specifications remain the property of the design professional. Copies of the drawings and specifications released by the client may be utilized only for the use and for occupying the project for which they were prepared and not for the distribution of any other project - MC 211.702 Do Not Scale Drawings

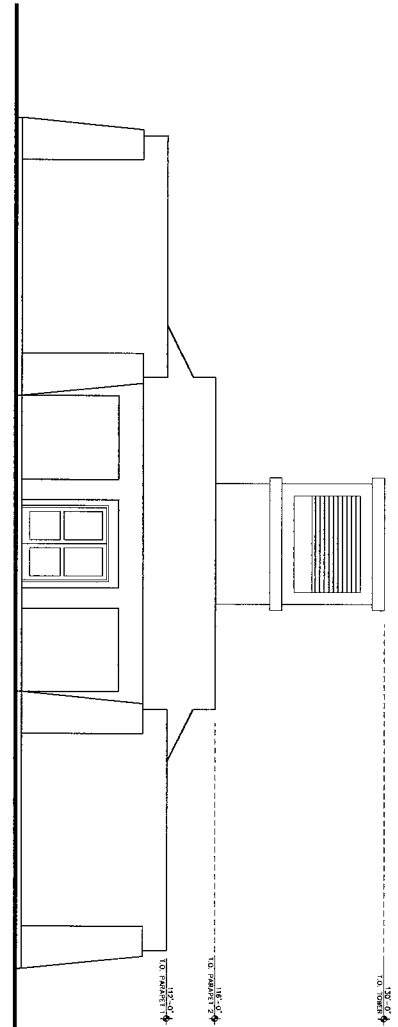


4 VISITOR CENTER - SOUTH ELEVATION
SCALE: 1/4" = 1'-0"

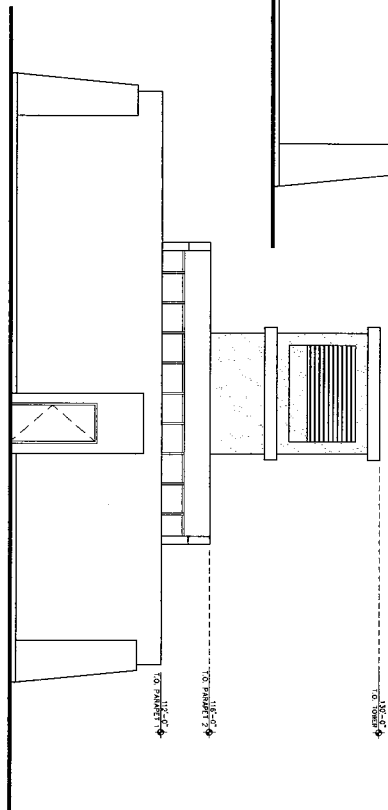

3 VISITOR CENTER - WEST ELEVATION
SCALE: 1/4" = 1'-0"

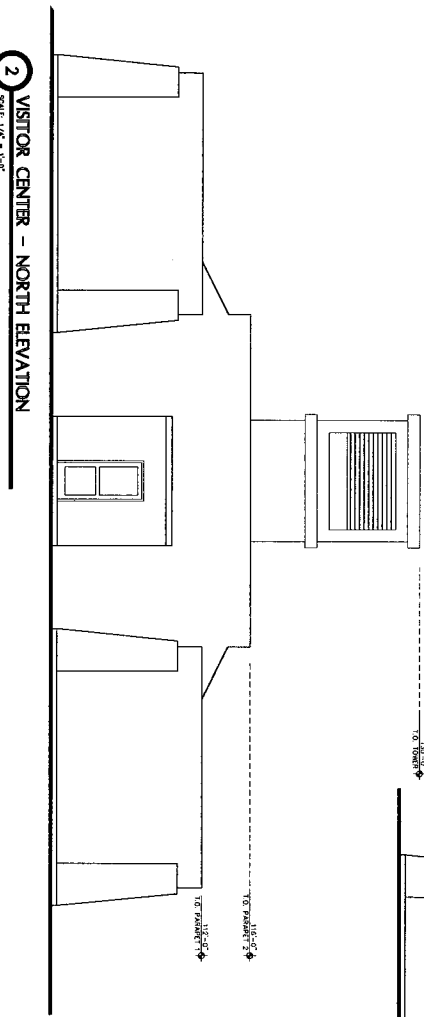


2 VISITOR CENTER - NORTH ELEVATION
SCALE: 1/4" = 1'-0"

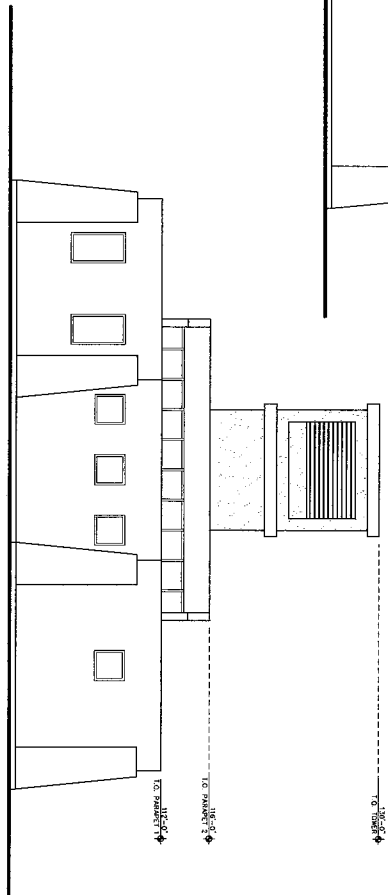


1 EAST ELEVATION
SCALE: 1/4" = 1'-0"


<p>DESIGN DEVELOPMENT</p>		<p>ST. THERESE MISSION 881 E. Old Spanish Trail Highway Inyo County, CA 92389</p>	
<p>Legend</p> <ul style="list-style-type: none"> Structural GR Exterior Finish Exterior Height Top Exterior Wall 		<p>SAFTI PLANNING - ARCHITECTURE - URBAN DESIGN 188 S. WATER STREET, SUITE 250, HENDERSON, NEVADA 89015 P: 702.438.7254 F: 702.438.6478 WWW.SAFTI-NEVADA.COM</p>	
<p>PROJECT: ST. THERESE MISSION</p> <p>DATE: 01/20/20</p> <p>SCALE: 1/4" = 1'-0"</p> <p>A2.04</p>		<p>SAFTI PLANNING - ARCHITECTURE - URBAN DESIGN 188 S. WATER STREET, SUITE 250, HENDERSON, NEVADA 89015 P: 702.438.7254 F: 702.438.6478 WWW.SAFTI-NEVADA.COM</p>	

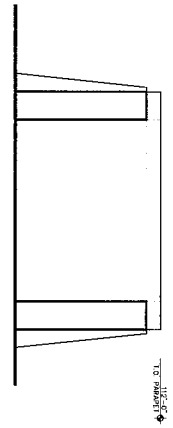


8 SOUTH RESTROOMS - EAST ELEVATION
SCALE: 1/4" = 1'-0"

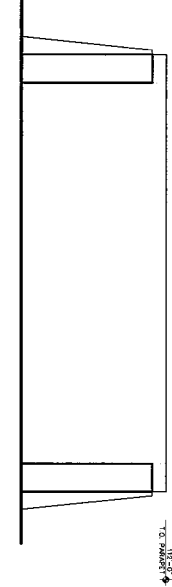


7 SOUTH RESTROOMS - SOUTH ELEVATION
SCALE: 1/4" = 1'-0"

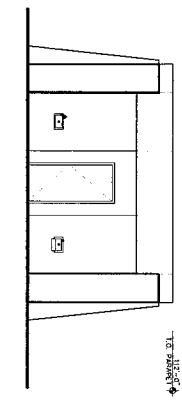


6 SOUTH RESTROOMS - WEST ELEVATION
SCALE: 1/4" = 1'-0"

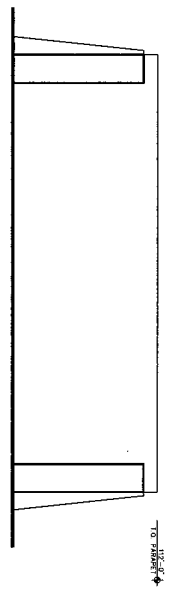


5 SOUTH RESTROOMS - NORTH ELEVATION
SCALE: 1/4" = 1'-0"

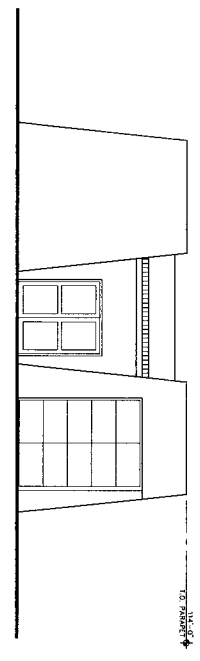


4 COLUMBARIUM - EAST ELEVATION
SCALE: 1/4" = 1'-0"

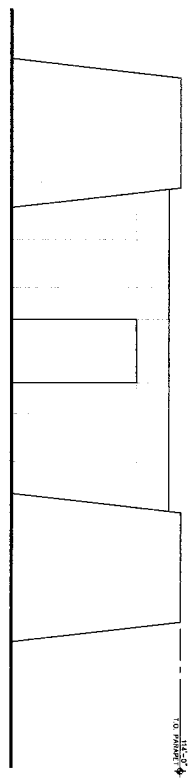

3 COLUMBARIUM - SOUTH ELEVATION
SCALE: 1/4" = 1'-0"

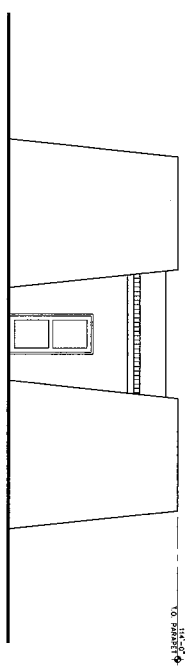

2 COLUMBARIUM - WEST ELEVATION
SCALE: 1/4" = 1'-0"

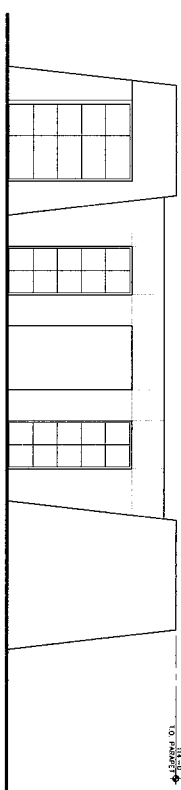

1 COLUMBARIUM - NORTH ELEVATION
SCALE: 1/4" = 1'-0"

<p>DESIGN DEVELOPMENT</p>		<p>ST. THERESE MISSION 881 E. Old Spanish Trail Highway Inyo County, CA 92389</p>	
<p>Legend</p> <ul style="list-style-type: none"> ① Structural steel ② Exterior finish ③ Foundation ④ Elevation view 		<p>RAAF</p>	
<p>DATE: 01/20/20 DRAWN BY: [Name] CHECKED BY: [Name]</p>		<p>RAAF PLANNERS - ARCHITECTURE - URBAN DESIGN 188 E. WATER STREET, SUITE 202, Henderson, NEVADA 89015 TEL: 438.7284 FAX: 438.6478 WWW.RAAF-NEVADA.COM</p>	
<p>A2.05</p>		<p>Copyright © 2020 by the Architect and only the Architect or their duly Licensed Staff or Consultants & Subcontractors. All Rights Reserved. Drawings and Specifications remain the Property of the Design Professional. Copies of the Drawings and Specifications prepared by the Client may be utilized only for the Use and for Occupancy the Project for which they were prepared and not for the Construction of any other Project. - AIA 1917-2017. Do Not Scale Drawings.</p>	